


4.00  
2.00  
10.50  
4.50  
1.50  
4.00  
2.50  
0.60

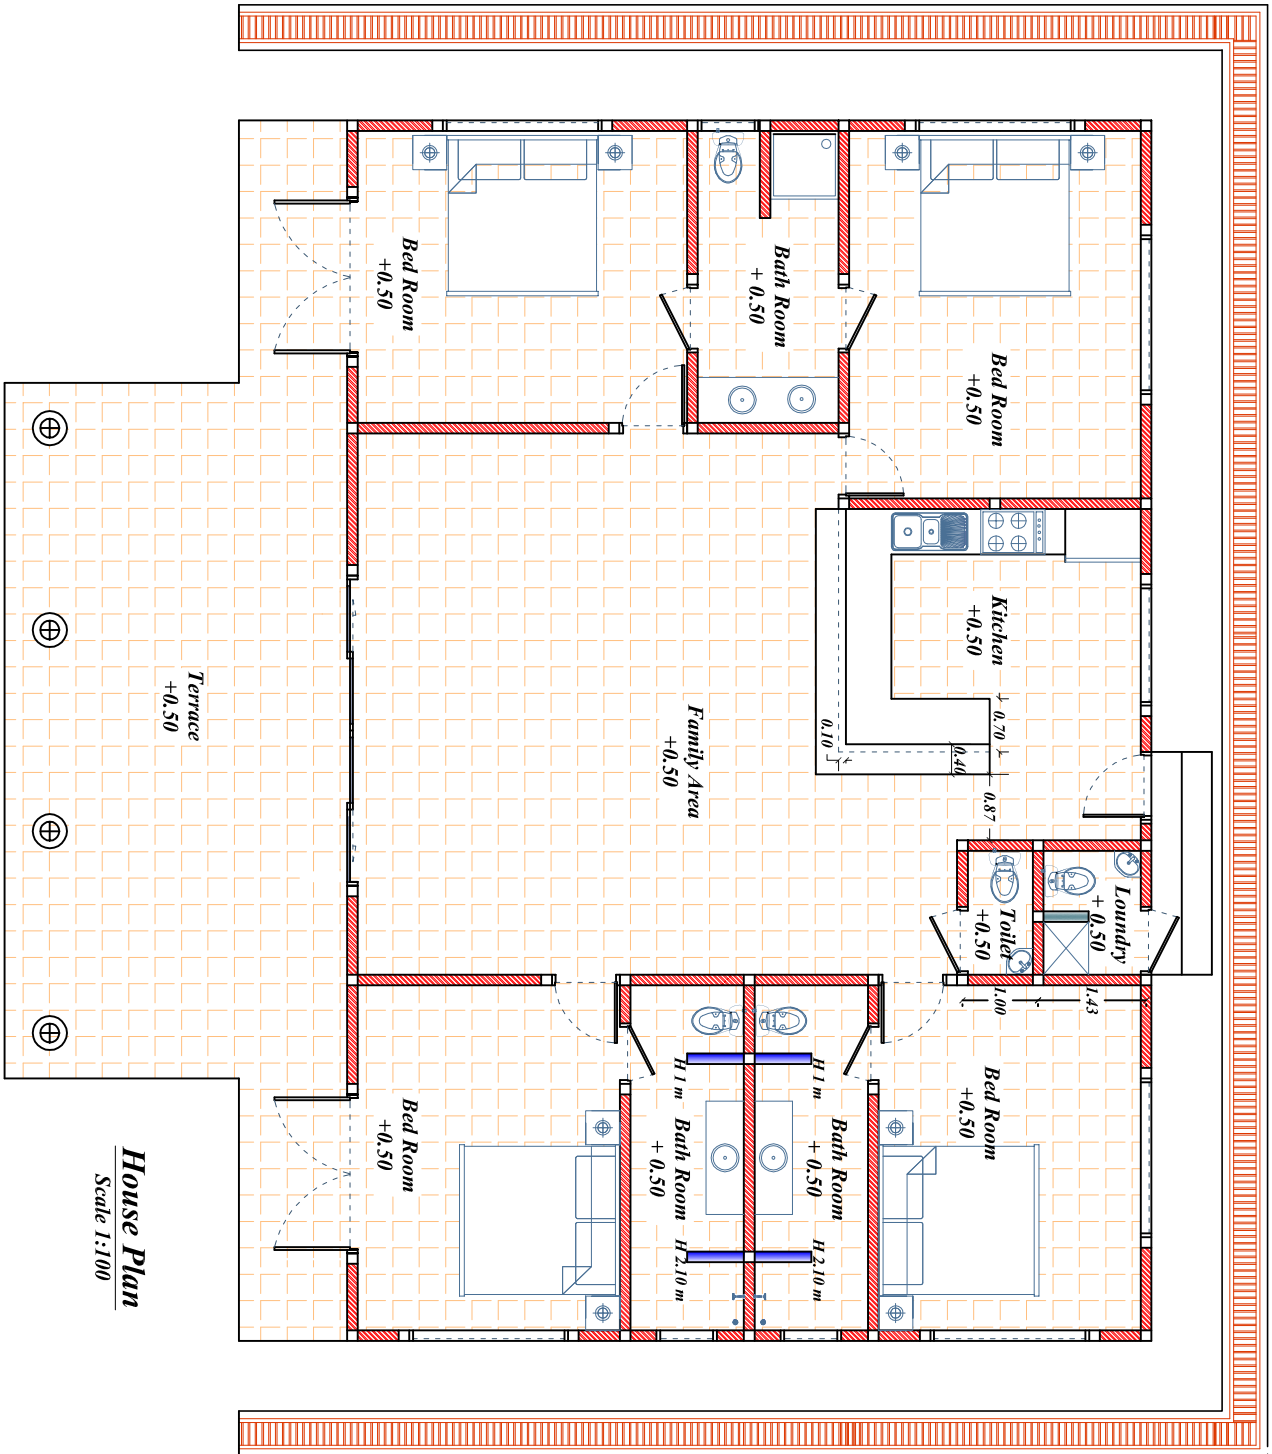

5.00  
4.52  
16.00  
1.78  
4.70

2.75  
1.25  
2.67  
2.66  
2.67  
4.00

1.25  
3.61  
1.64  
1.64  
3.61  
4.00

**House Plan**  
Scale 1:100

± 0.63 ±